



# PLANO CONSTRUCTIVO PARRILLERO

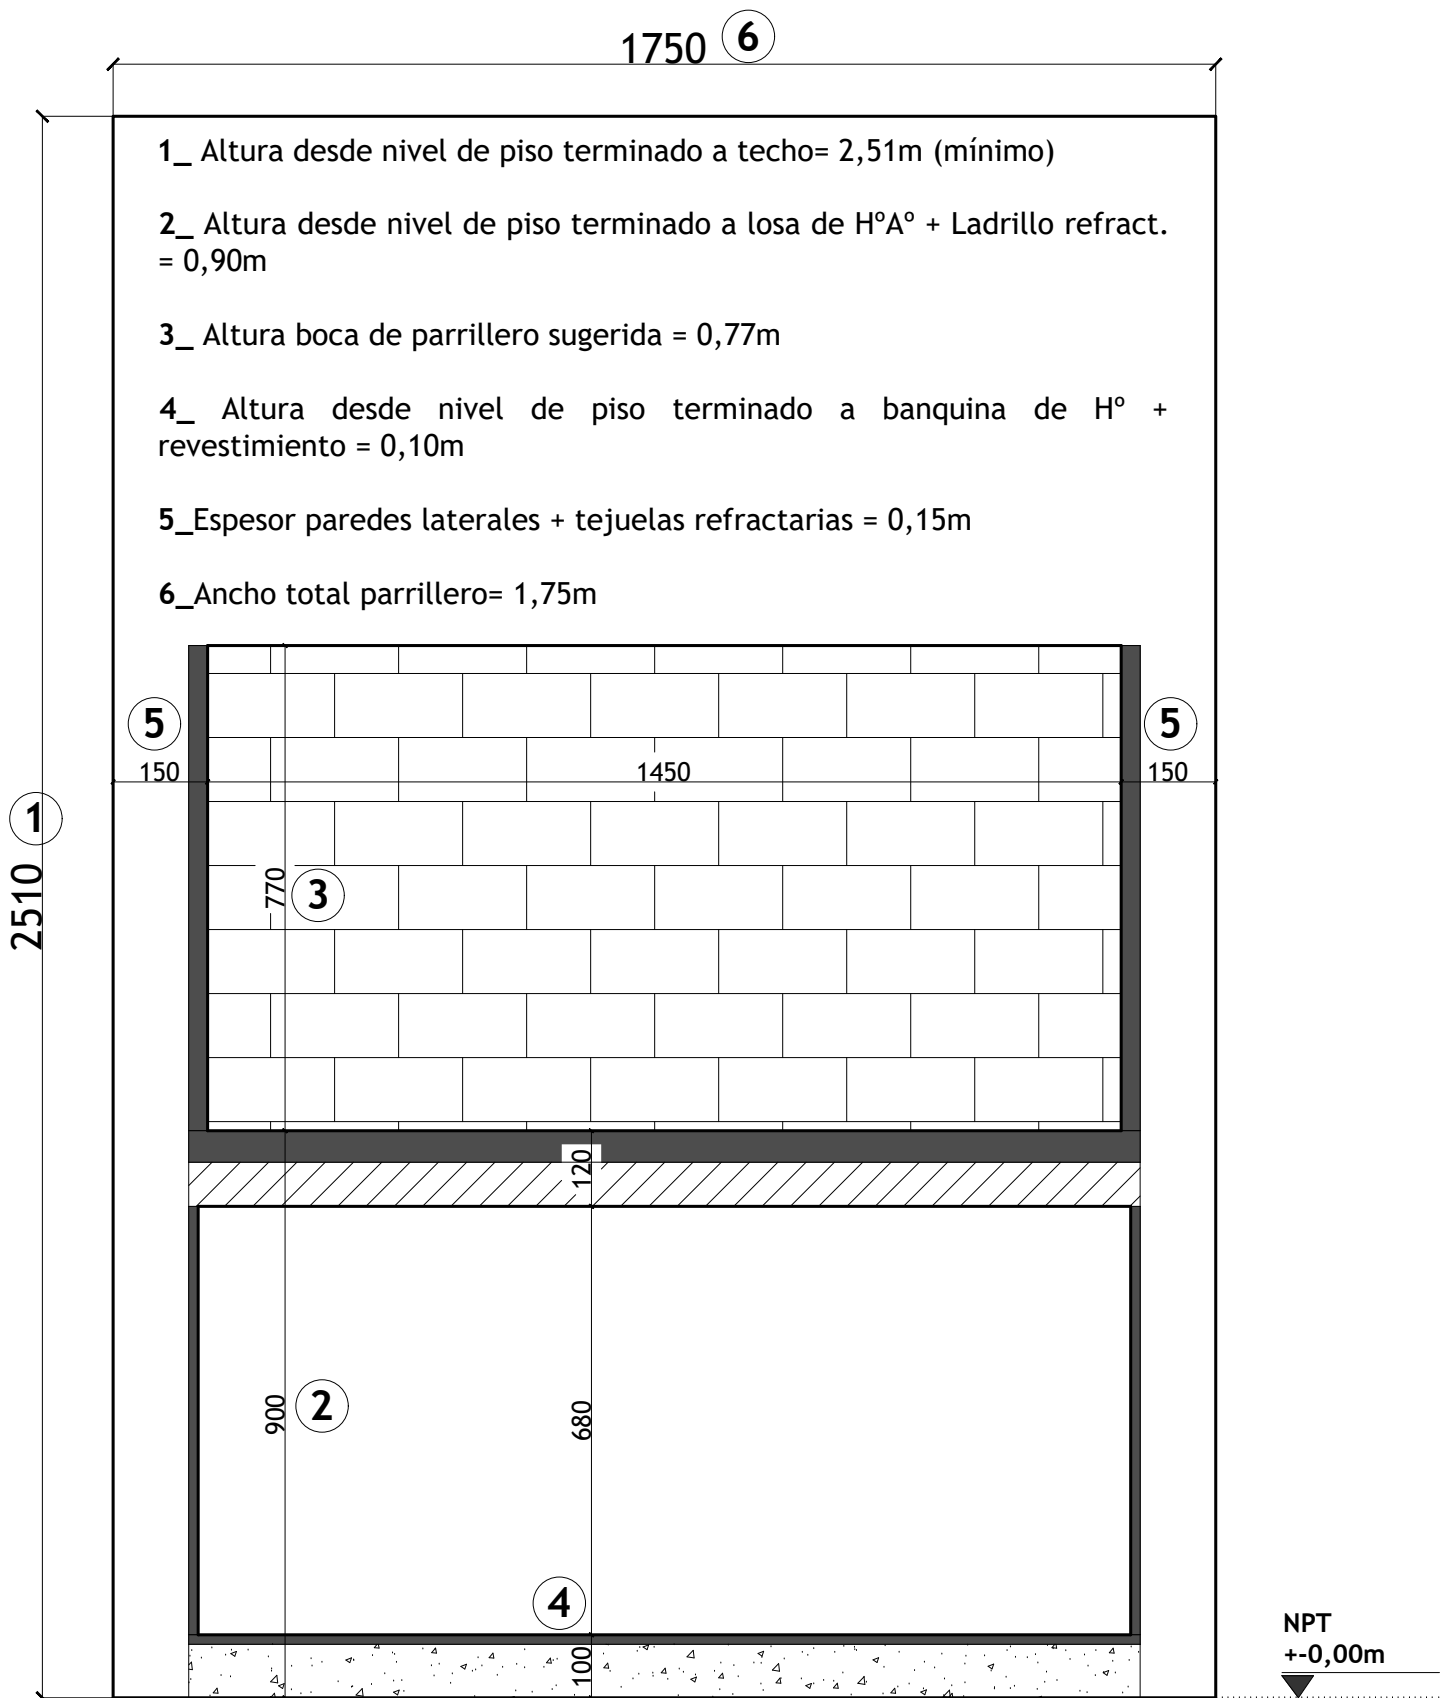


VISTA FRONTAL

# PLANO CONSTRUCTIVO PARRILLERO

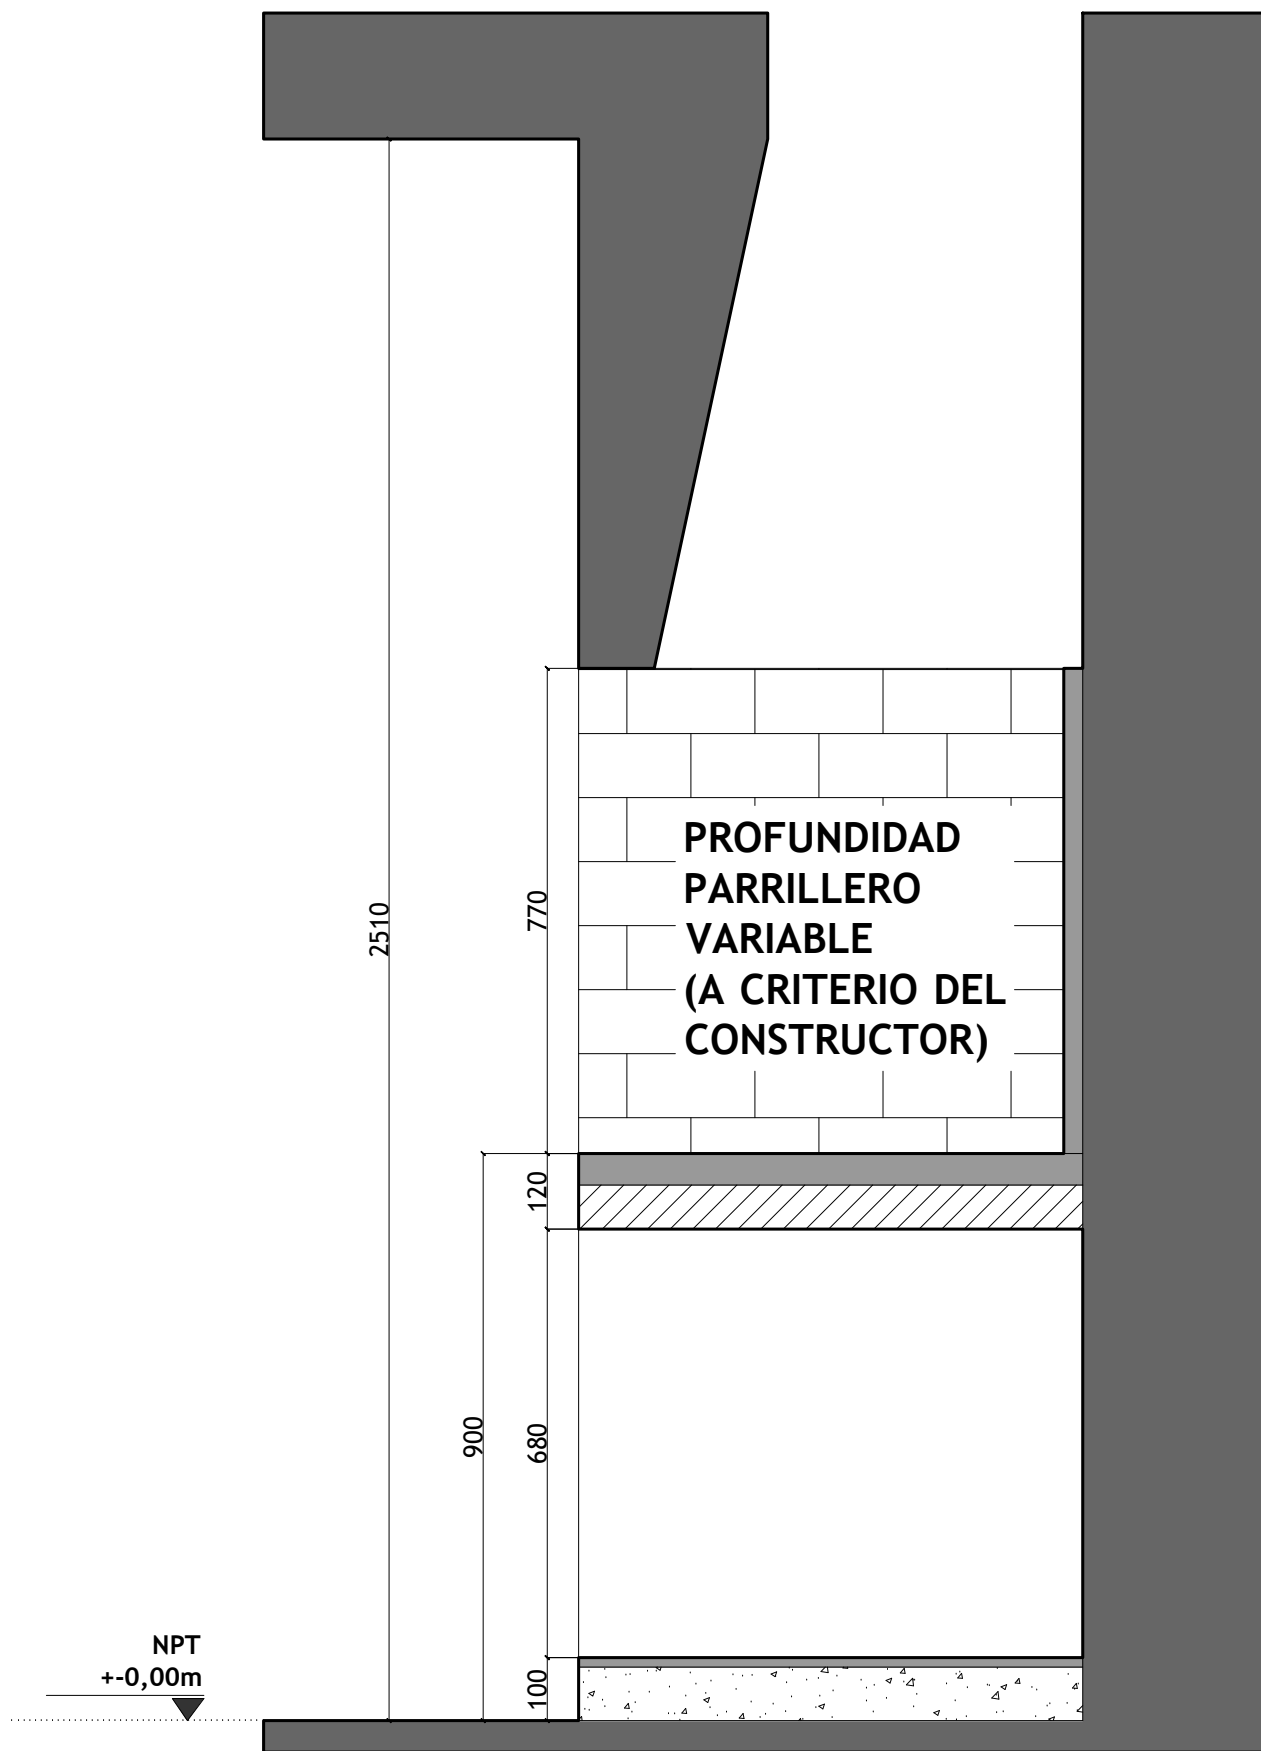


**CORTE**

PLANO FTE. PARRILLERO 1750  
ACERO INOXIDABLE

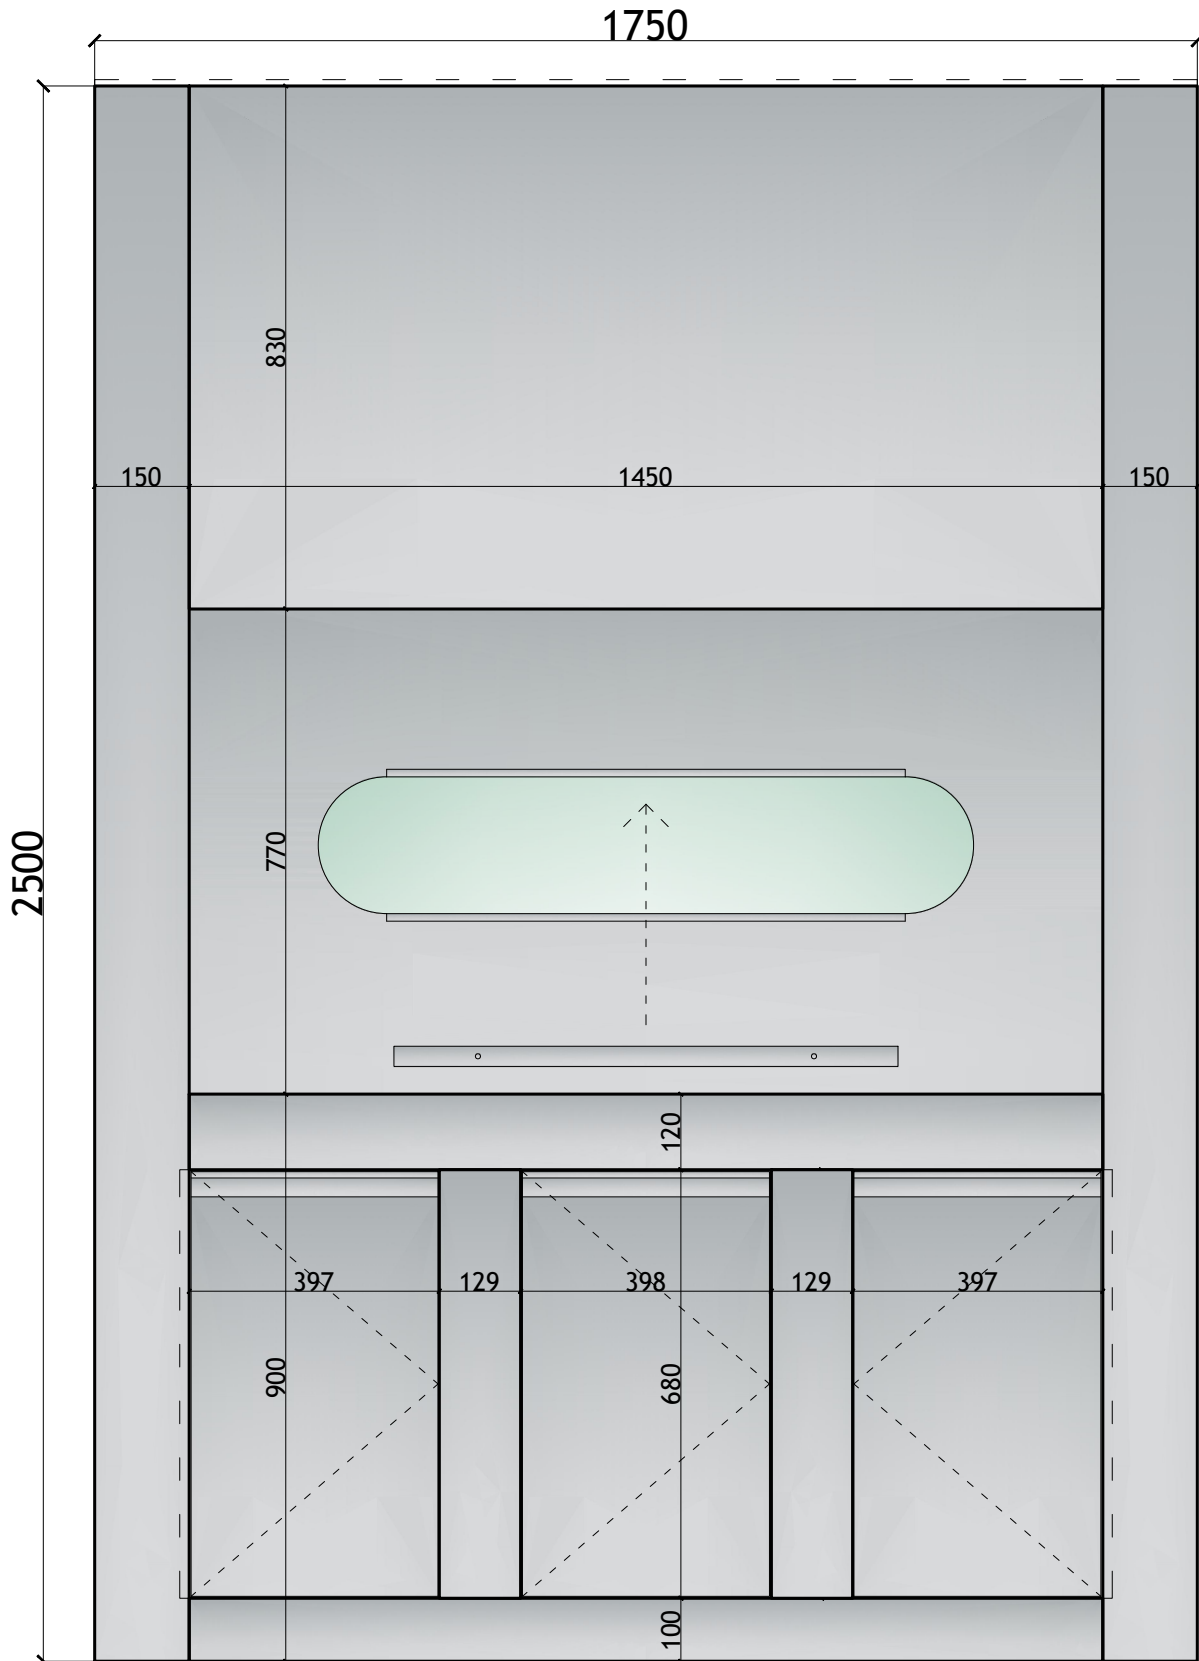

VISTA FRONTAL

PLANO FTE. PARRILLERO 1750  
ACERO INOXIDABLE

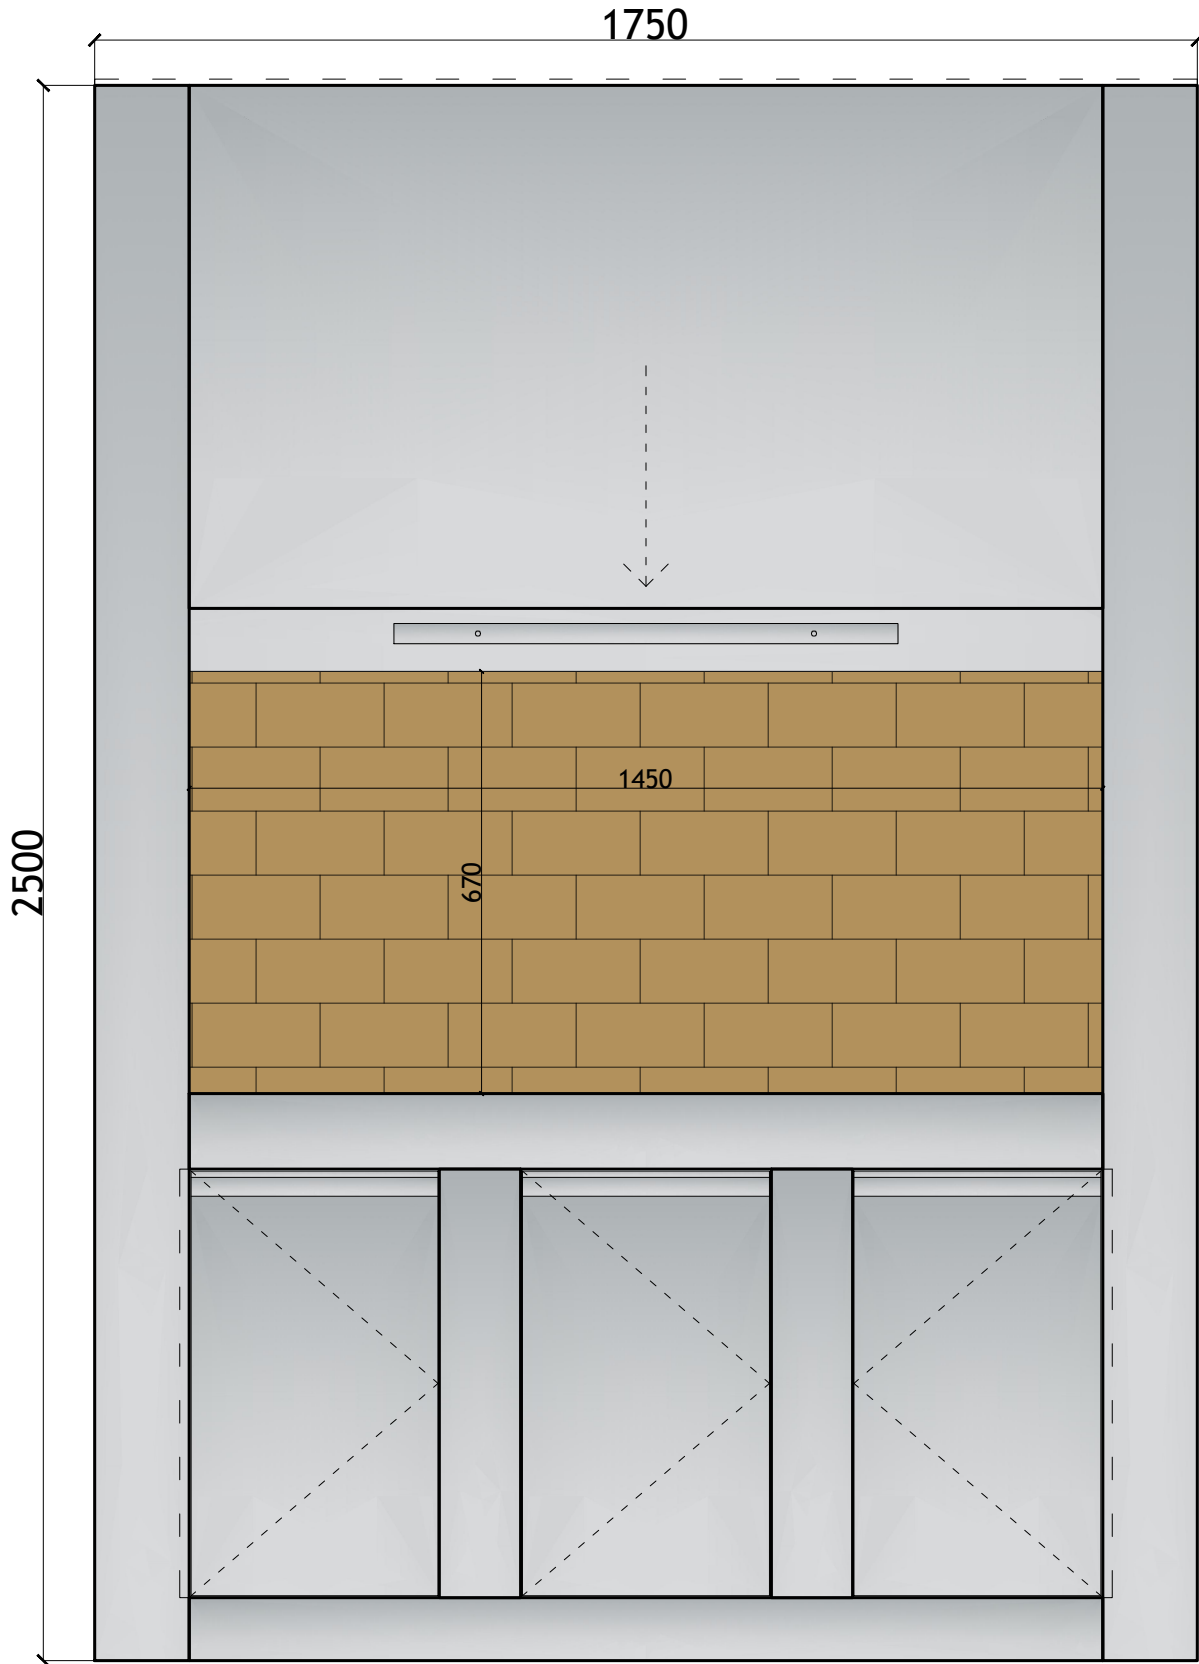

VISTA FRONTAL